


EFFLUENTS RETENTION TANKS

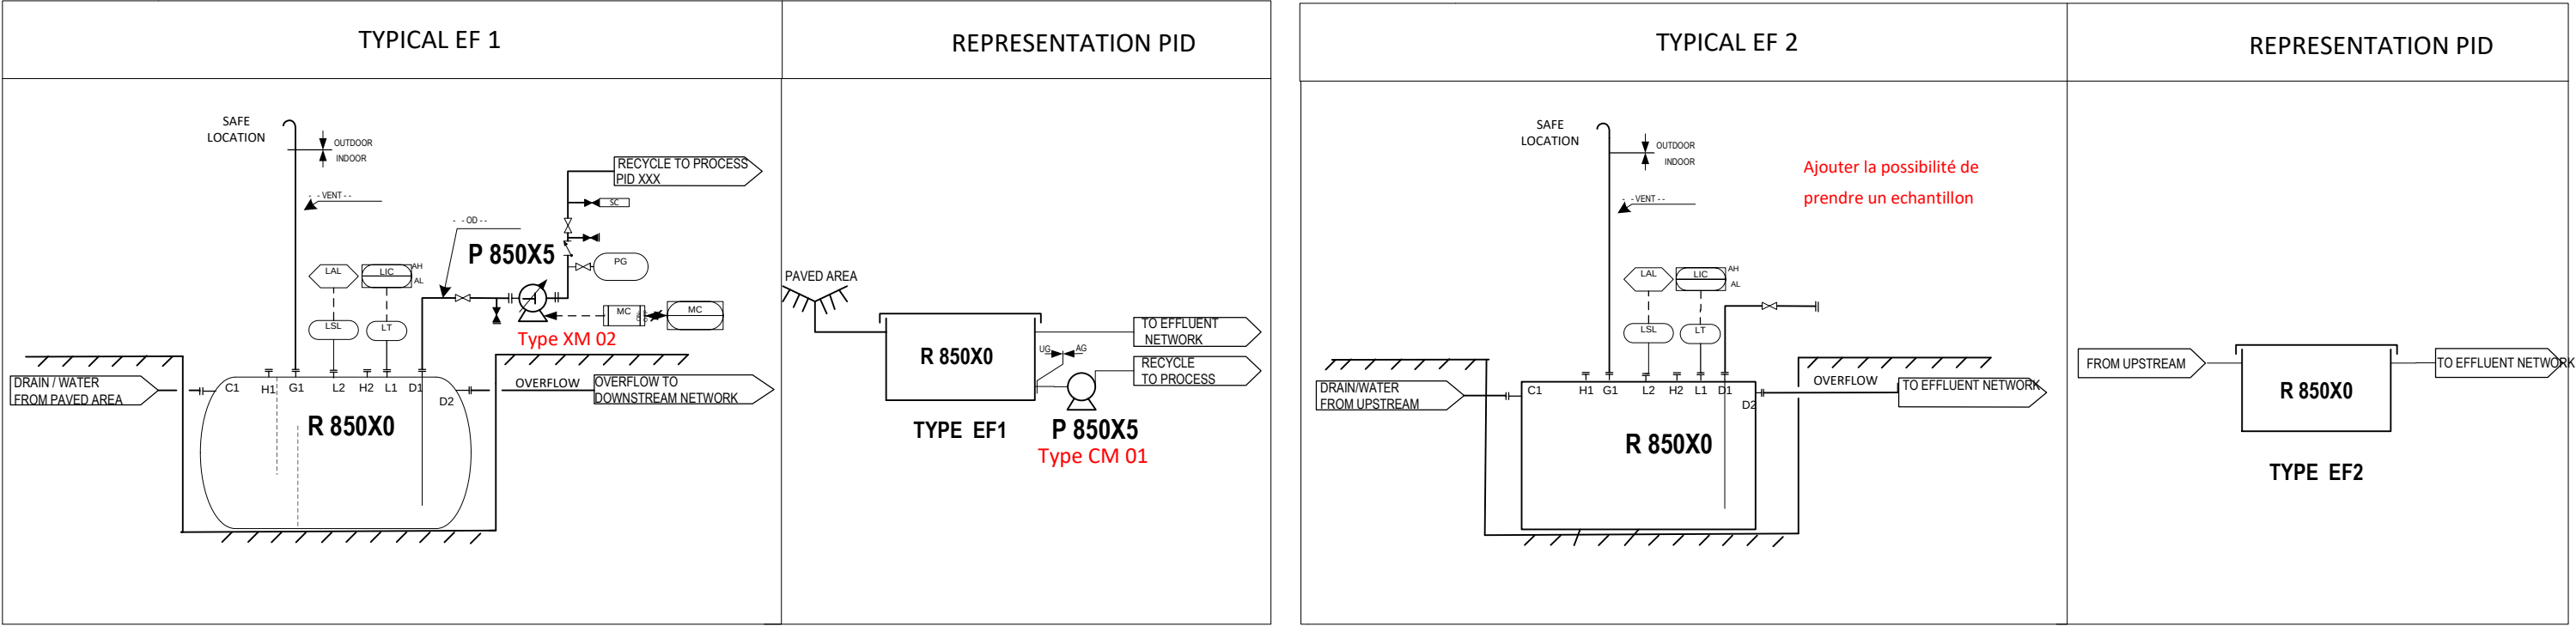

BUILDING	TANK TAG	BAFFLE	PUMP TAG	LSTAG	LICTAG	VENTLINEN°	SUCTION PUMP LINEN°
M2	R85010	N	P 85015	850-LS-011	850-LIC-012	50-VENT1-850 011 -HOLD-N	25-OD-850 012 -HOLD-N
FER	R 85020	N	P 85025	850-LS-021	850-LIC-022	50-VENT1-850 021 -HOLD-N	25-OD-850 022 -HOLD-N
H2	R85030	N	P 85035	850-LS-031	850-LIC-032	50-VENT1-850 031 -HOLD-N	25-OD-850 032 -HOLD-N
M3 SEPARATION	R85040	Y	P 85045	850-LS-041	850-LIC-042	50-VENT1-850 041 -HOLD-N	25-OD-850 042 -HOLD-N
	R85050	Y	P 85055	850-LS-051	850-LIC-052	50-VENT1-850 051 -HOLD-N	25-OD-850 052 -HOLD-N
M3 EVAPO	R85060	N	P 85065	850-LS-061	850-LIC-062	50-VENT1-850 061 -HOLD-N	25-OD-850 062 -HOLD-N
BORE CRISTALLIZATION	R85070	N	P 85075	850-LS-071	850-LIC-072	50-VENT1-850 071 -HOLD-N	25-OD-850 072 -HOLD-N
H3	R85080	Y	P 85085	850-LS-081	850-LIC-082	50-VENT1-850 081 -HOLD-N	25-OD-850 082 -HOLD-N
	R85090	Y	P 85095	850-LS-091	850-LIC-092	50-VENT1-850 091 -HOLD-N	25-OD-850 092 -HOLD-N
H3 EVAPO	R85100	N	P 85105	850-LS-101	850-LIC-102	50-VENT1-850 101 -HOLD-N	25-OD-850 102 -HOLD-N
AN	R85110	N	P 85115	850-LS-111	850-LIC-112	50-VENT1-850 111 -HOLD-N	25-OD-850 112 -HOLD-N
WORKSHOP	R85120	N	P 85125	850-LS-121	850-LIC-122	50-VENT1-850 121 -HOLD-N	25-OD-850 122 -HOLD-N
IBC STORAGE	R85130	N	P 85135	850-LS-131	850-LIC-132	50-VENT1-850 131 -HOLD-N	25-OD-850 132 -HOLD-N
MI-4	R85140	N	P 85145	850-LS-141	850-LIC-142	50-VENT1-850 141 -HOLD-N	25-OD-850 142 -HOLD-N

BUILDING	VOLUME (m3)	TANK TAG	BAFFLE	PUMP TAG	LSTAG	LIC TAG	VENTLINEN°
M3	9	R85200	N	P85205	850-LS-201	850-LIC-202	50-VENT1-850 201 -HOLD-N
H3	34	R85300	N	P85305	850-LS-301	850-LIC-302	50-VENT1-850 301 -HOLD-N

0	XX XX XX	FIRST ISSUE	LMG	BLE	SBA
REV.	DATE	DESCRIPTION	WRITTEN	CHECKED	APPROVED
SCALE	FORMAT	DOCUMENT NUMBER			REVISION
NONE	A3	A - 03 - PID - 1006			

CONFIDENTIAL – Not to disclose without authorization.
This document is the property of CAREMAG. It shall not be used for any purpose other than those for which it was supplied

CAREMAG PROJECT – FEED STUDY

PIPING AND INSTRUMENTATION DIAGRAM